

THIS MAP WAS PREPARED FOR ASSESSMENT PURPOSES ONLY. NO LIABILITY IS ASSUMED FOR THE ACCURACY OF THE DATA SHOWN. ASSESSOR'S PARCEL MAY NOT COMPLY WITH LOCAL LOT-SPLIT OR BUILDING SITE ORDINANCES.



FEB 08 2012

POR SEC. 21 T 7S R 3E

T.R.A. 071-064

576-08

23-45-7

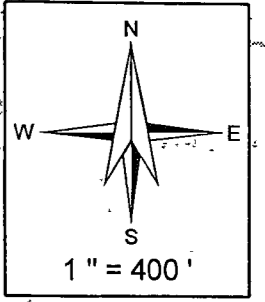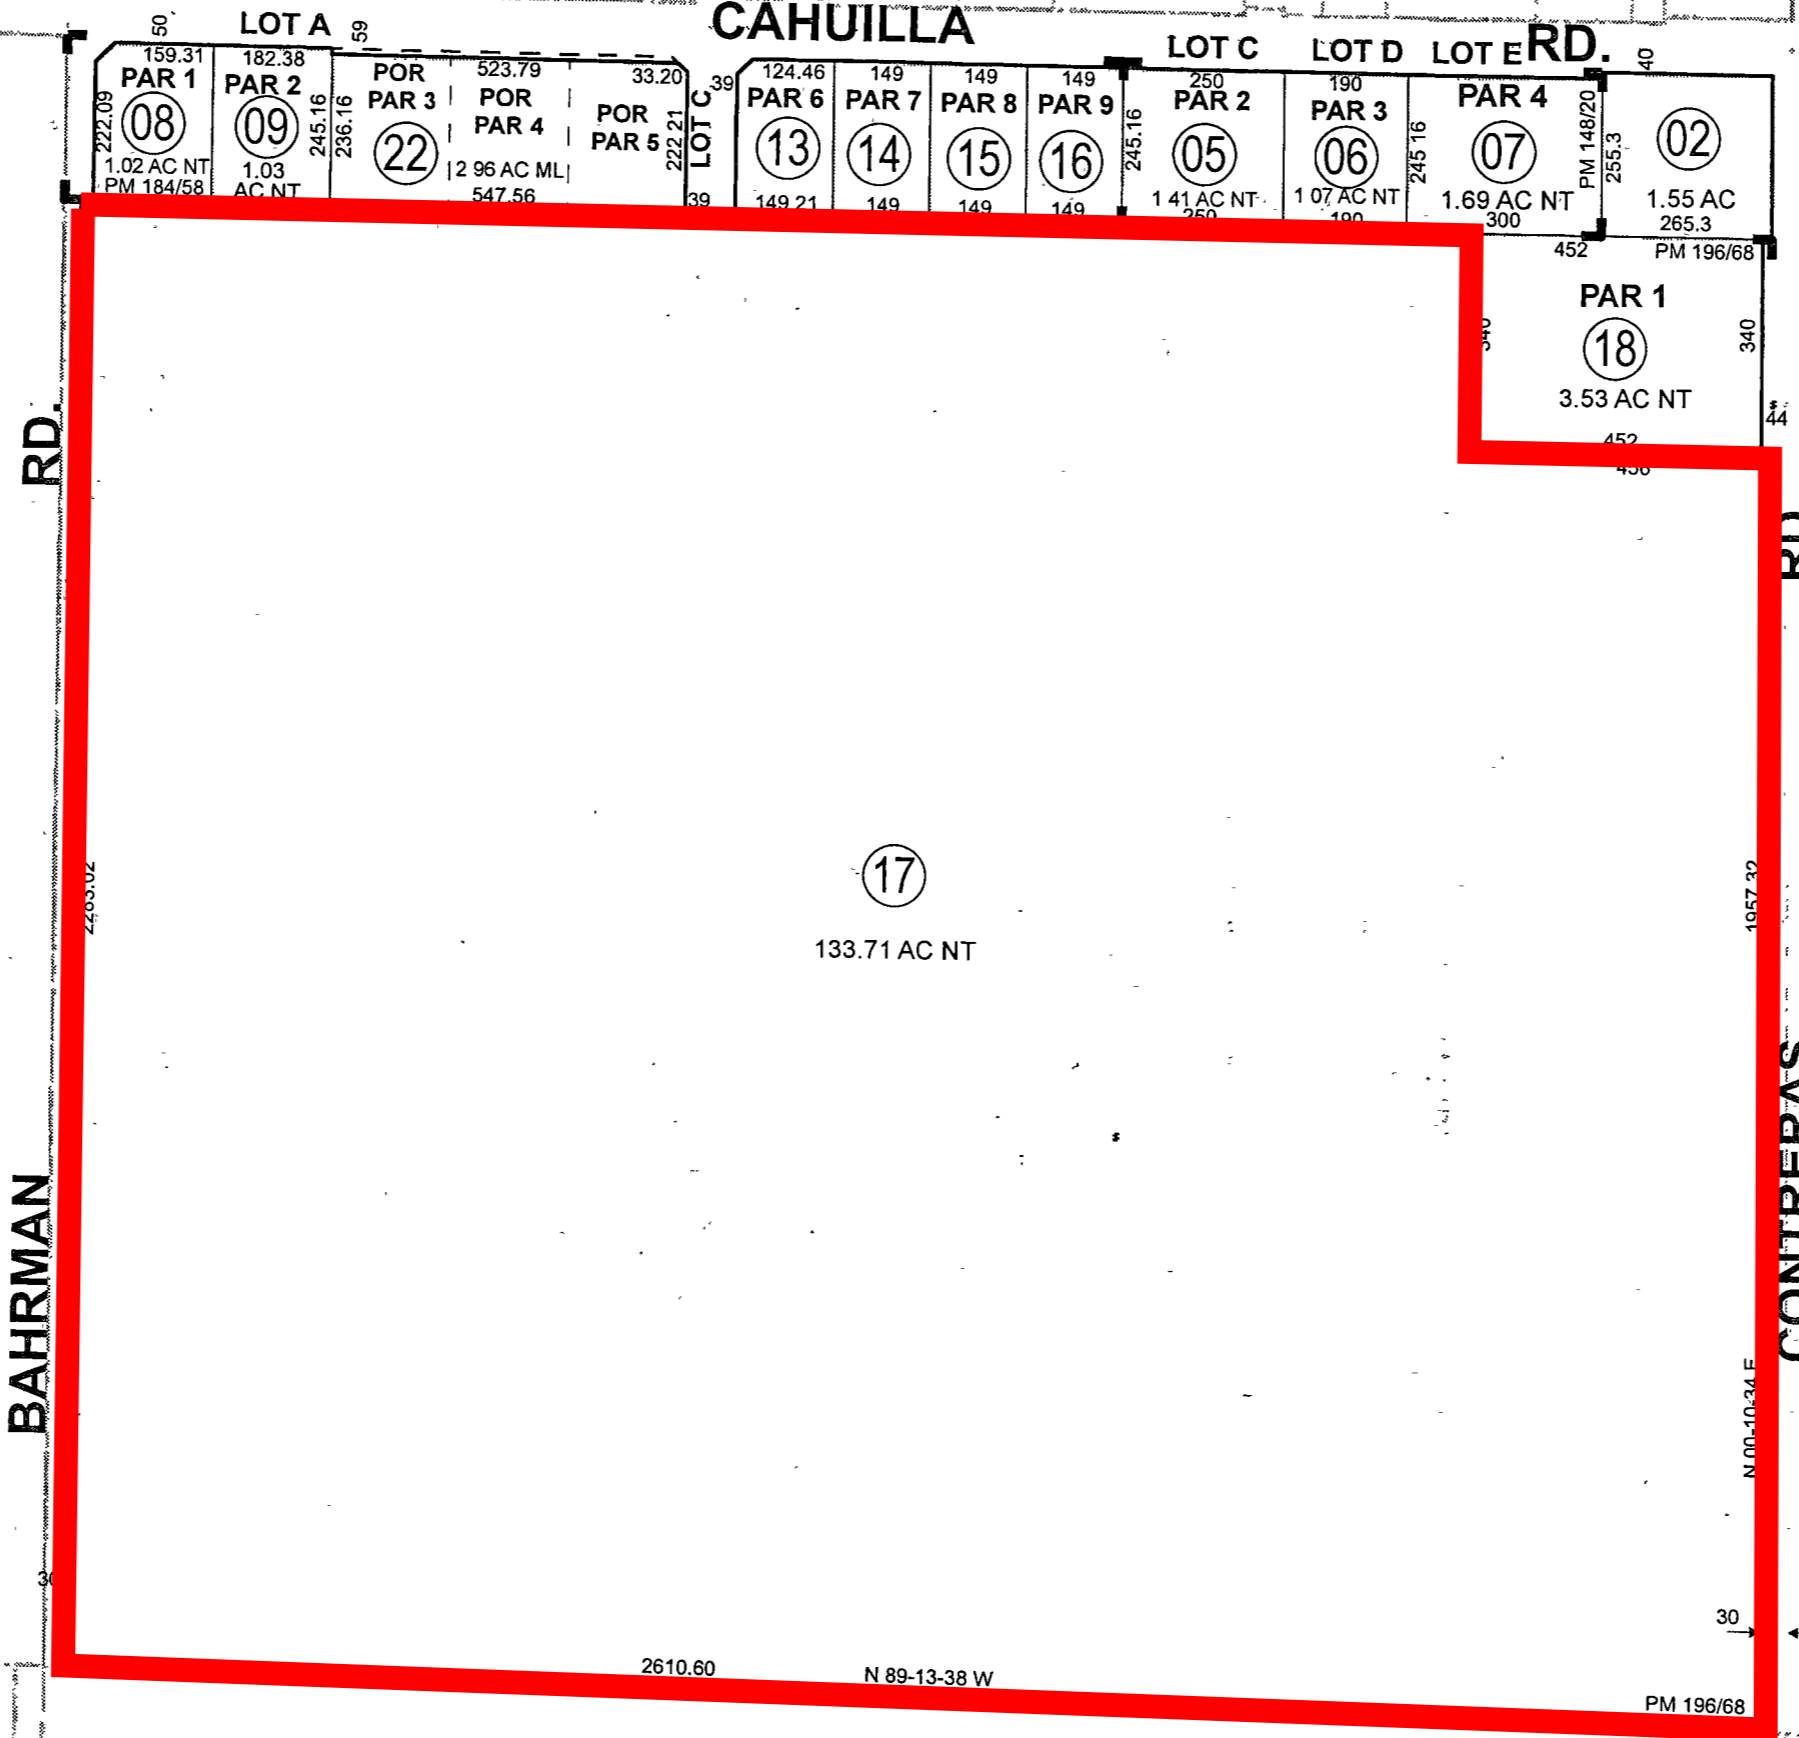

Legend

- Lot Lines
- Right-Of-Way
- Old Lot Lines
- Reference R O W
- Other Easements
- Lease Area
- Subdivision Tic Mark

Bk 573 Pg 20	Bk 573 Pg 24	Bk 573 Pg 25	Bk 573 Pg 26
Pg 06	Pg 08	Pg 28	Pg 29
Pg 07	Pg 11	Pg 10	

Map Reference

PM 148/20 - 22	PARCEL MAP NO. 21954
PM 184/58 - 59	PARCEL MAP NO. 26396
PM 196/68 - 69	PARCEL MAP NO. 28724

Date	Old Num	New Num
1/1/1988	1	3-7
12/1/1994	4	8-16
6/22/2000	3	17,18
1/19/2012	10	19,ST
1/19/2012	11	20,ST
1/19/2012	12	21,ST
1/19/2012	19,20,21	22

