



THIS MAP WAS PREPARED FOR ASSESSMENT PURPOSES ONLY. NO LIABILITY IS ASSUMED FOR THE ACCURACY OF THE DATA SHOWN. ASSESSOR'S PARCEL MAY NOT COMPLY WITH LOCAL LOT-SPLIT OR BUILDING SITE ORDINANCES.

FEB 1 9 2007

POR. SE 29 T. 5S., R. 2W

T. R. A. 071-290

462-06
22-21

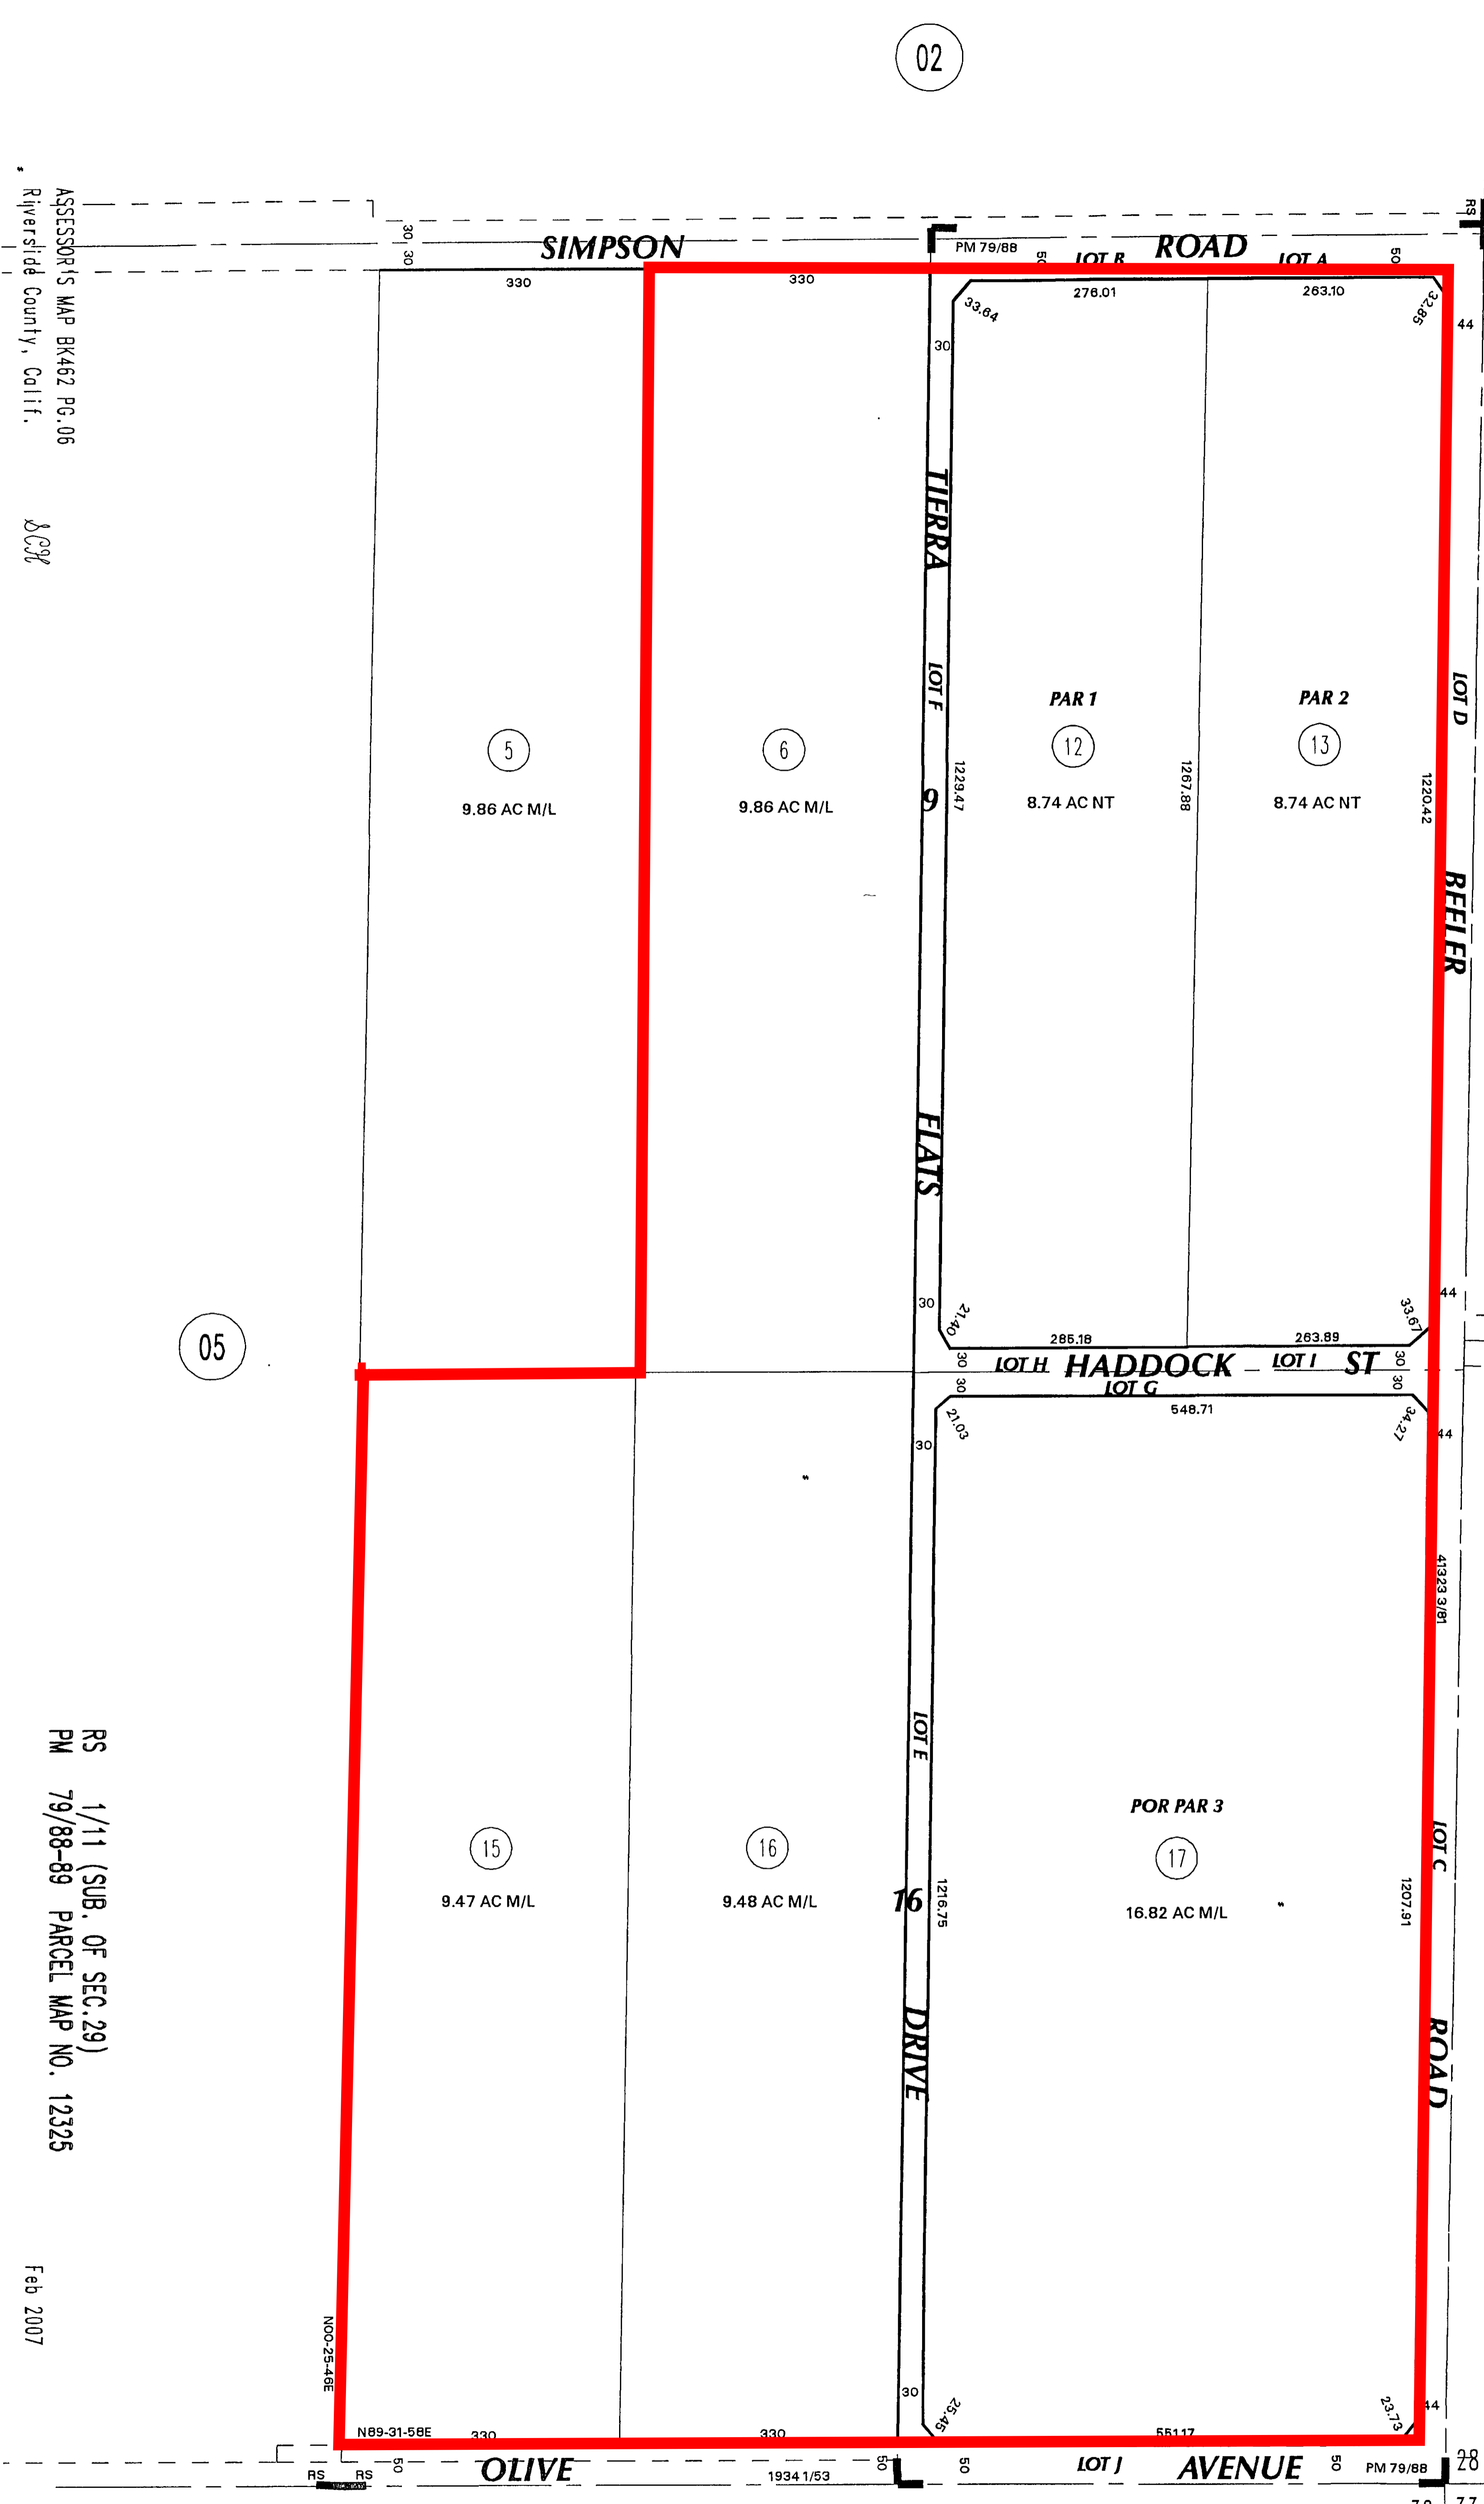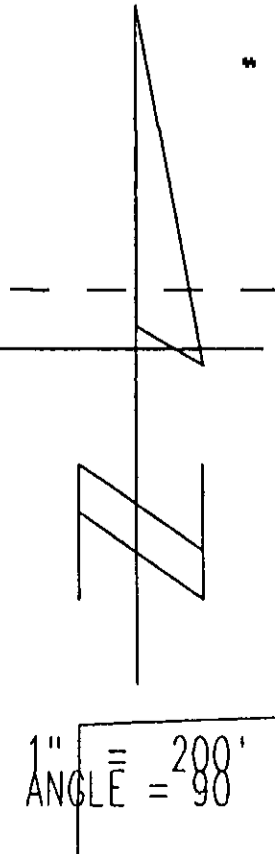

02

05

09

461
18

ASSESSOR'S MAP BK462 PG.06
Riverside County, Calif.

8692

RS 1/11 (SUB. OF SEC. 29)
PM 79/88-89 PARCEL MAP NO. 12325

Feb 2007

| DATE | OLD NUMBER | NEW NUMBER |
|-------|------------|------------|
| 07/80 | 3 | 7,9 |
| 07/80 | 4 | 8,10 |
| 07/81 | 9,10 | 11 |
| 09/81 | 7 | 12,ST |
| 09/81 | 8 | 13,ST |
| 09/81 | 11 | 14,ST |
| 01/07 | 1 | 15,ST |
| 01/07 | 2 | 16,ST |
| 01/07 | 14 | 17,ST |